

Esquisse

Création d'une maison d'habitation

Terrain

?

Maîtrise d'ouvrage

?

Conseil, étude, dessin :


Batecoop

Plan d'Albi - 30700 Aigaliers

T. 04 66 03 08 71


10 Mars 2015

Plan du rdc
1/50

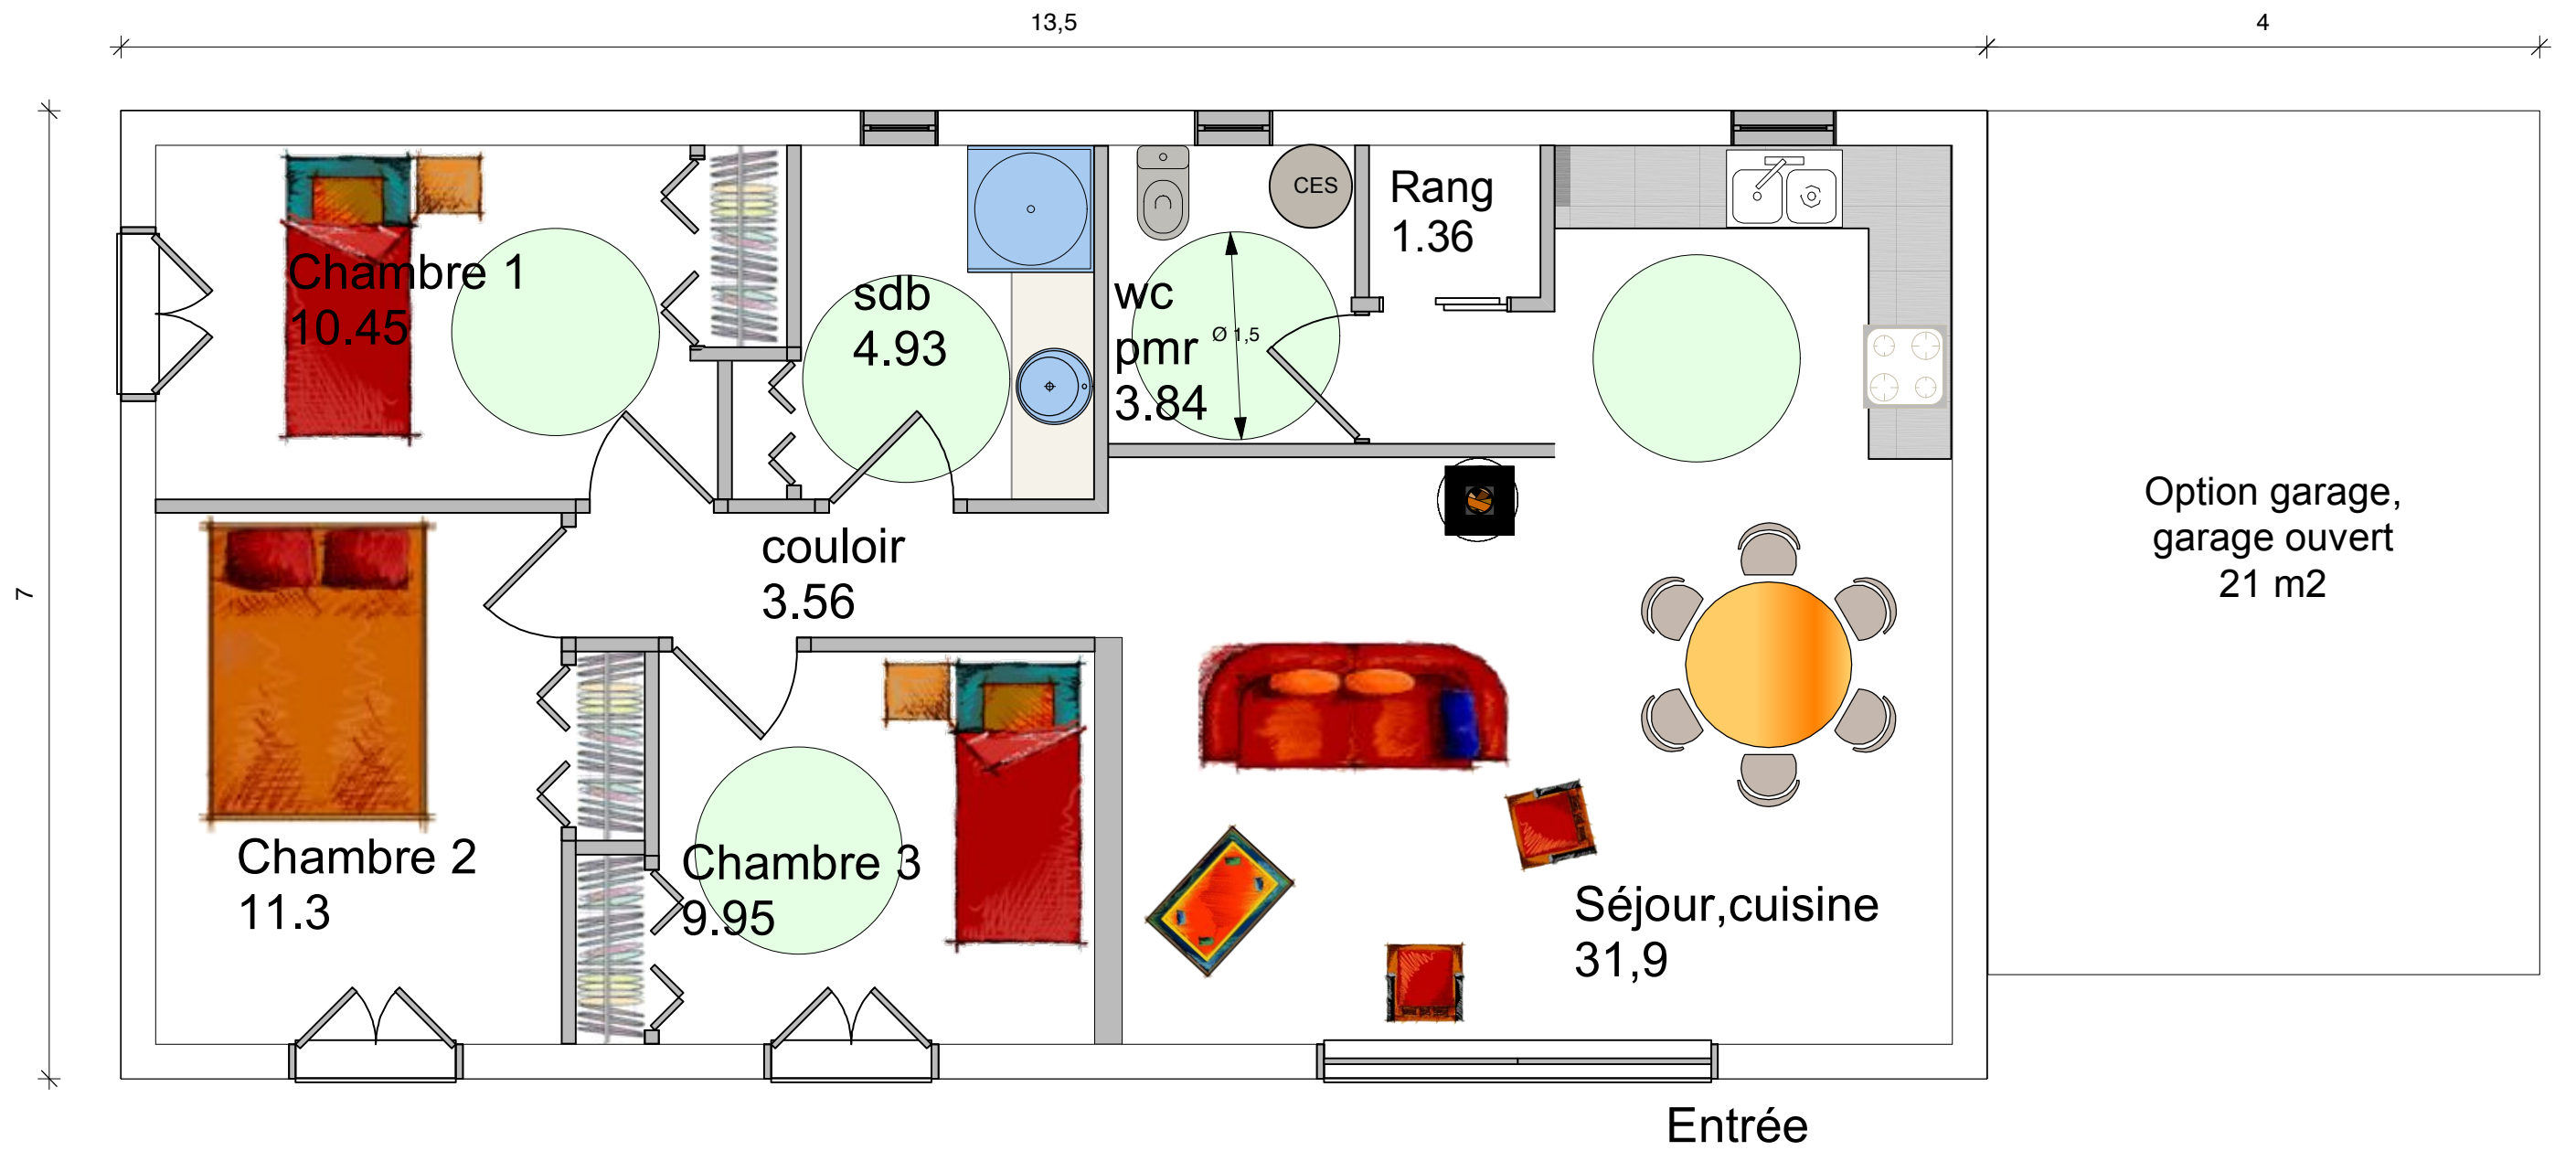

Surface de plancher 84,5 M2

Elevations
1/50

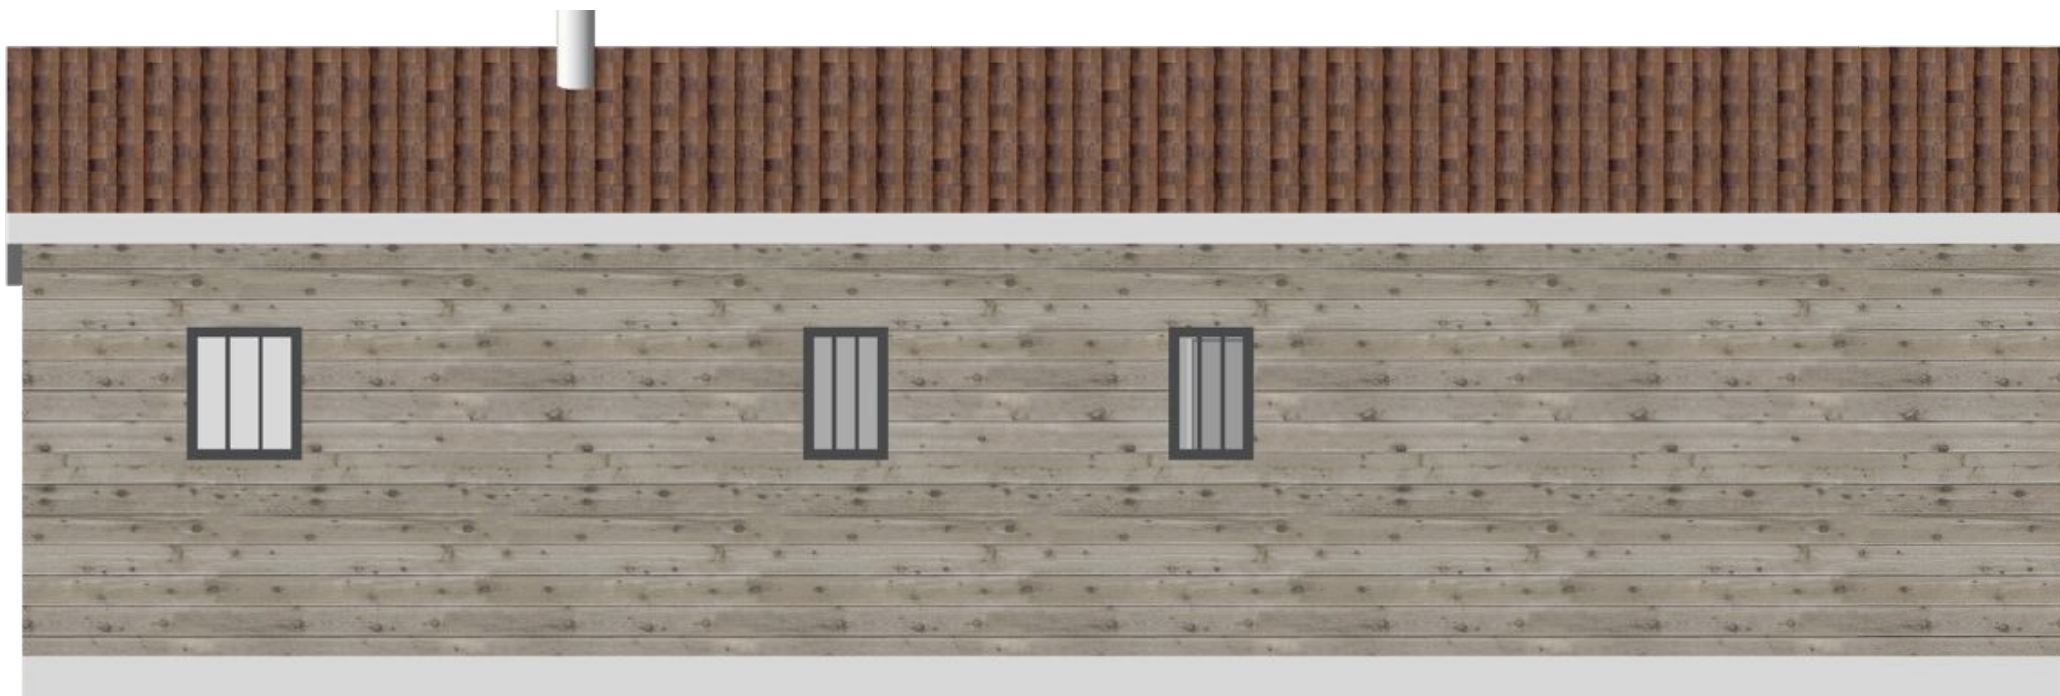

Elevations
1/50



Perspectives



1
2
Perspectives option garage

